



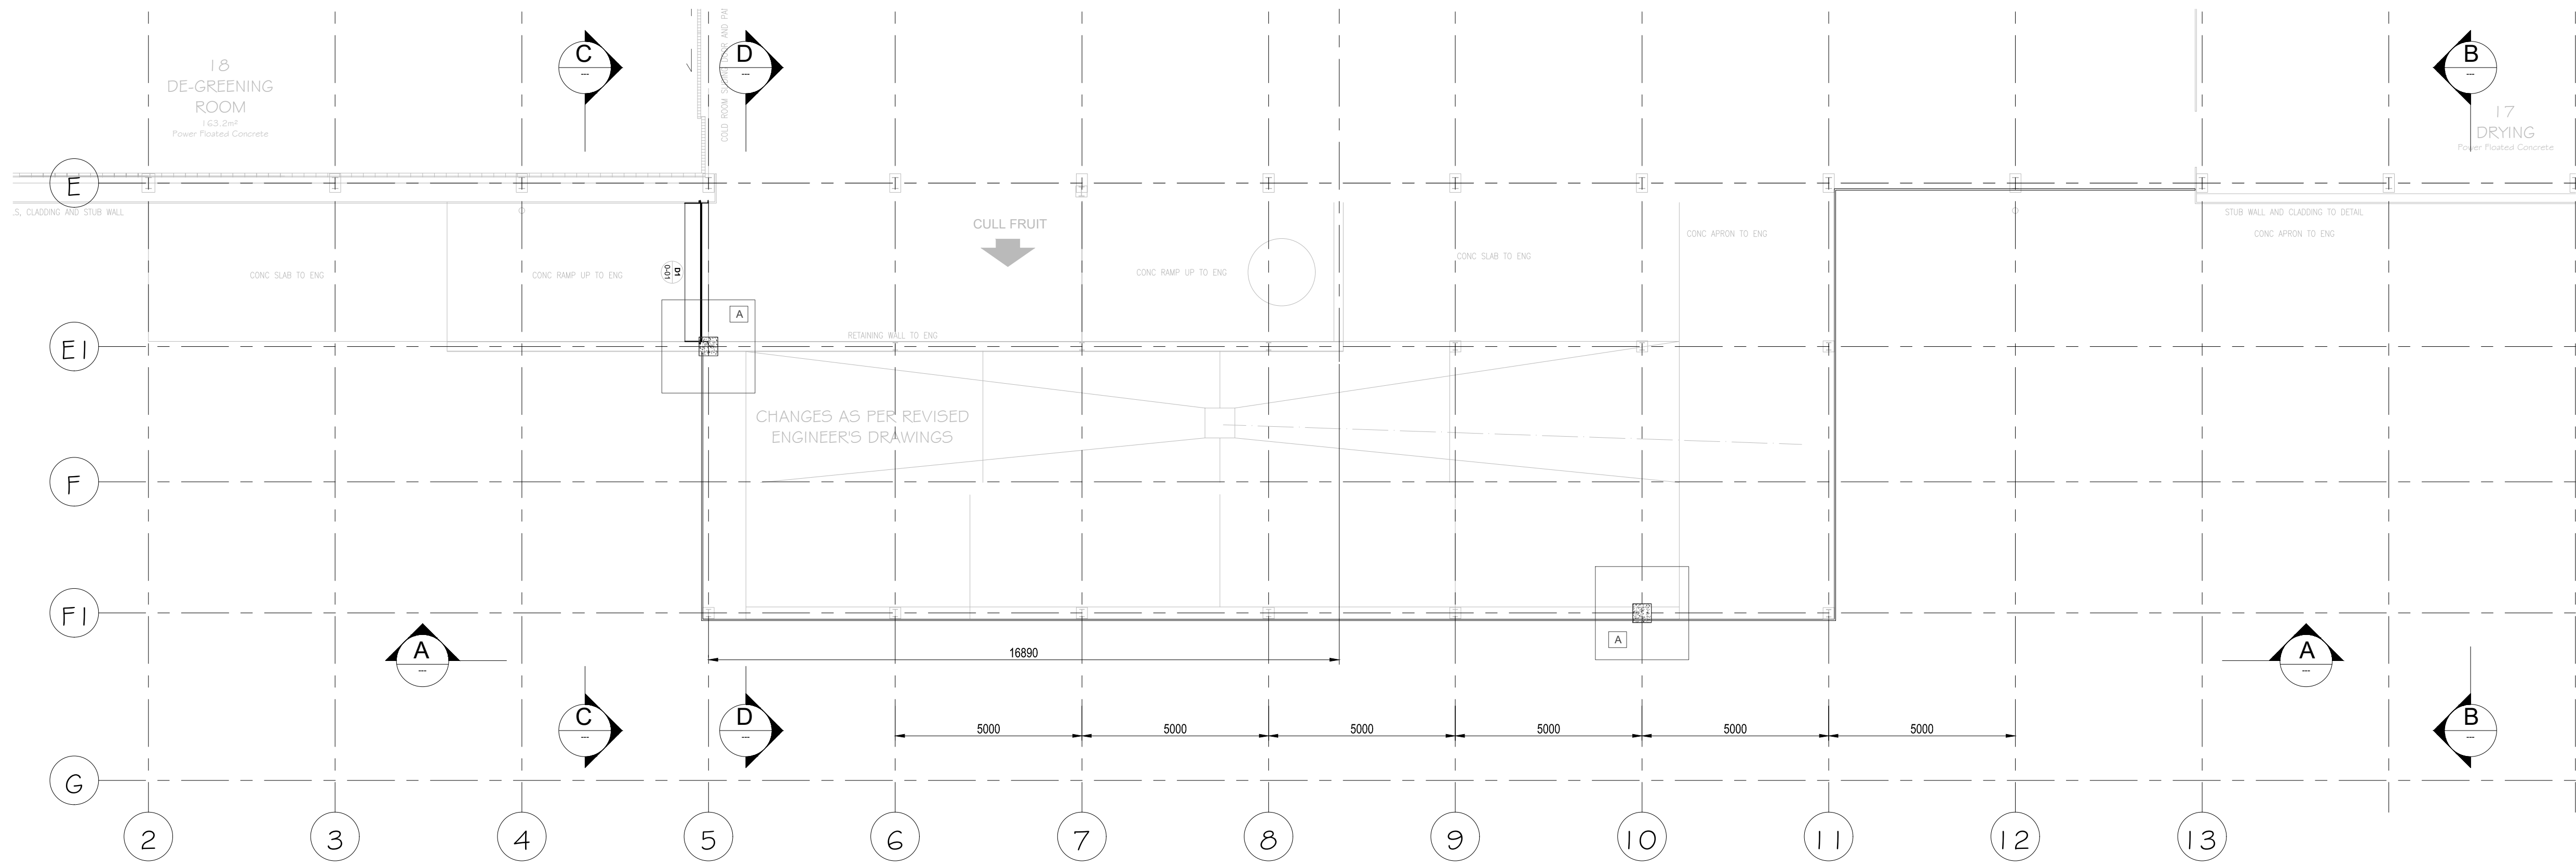

PLAN - LAYOUT

1:100

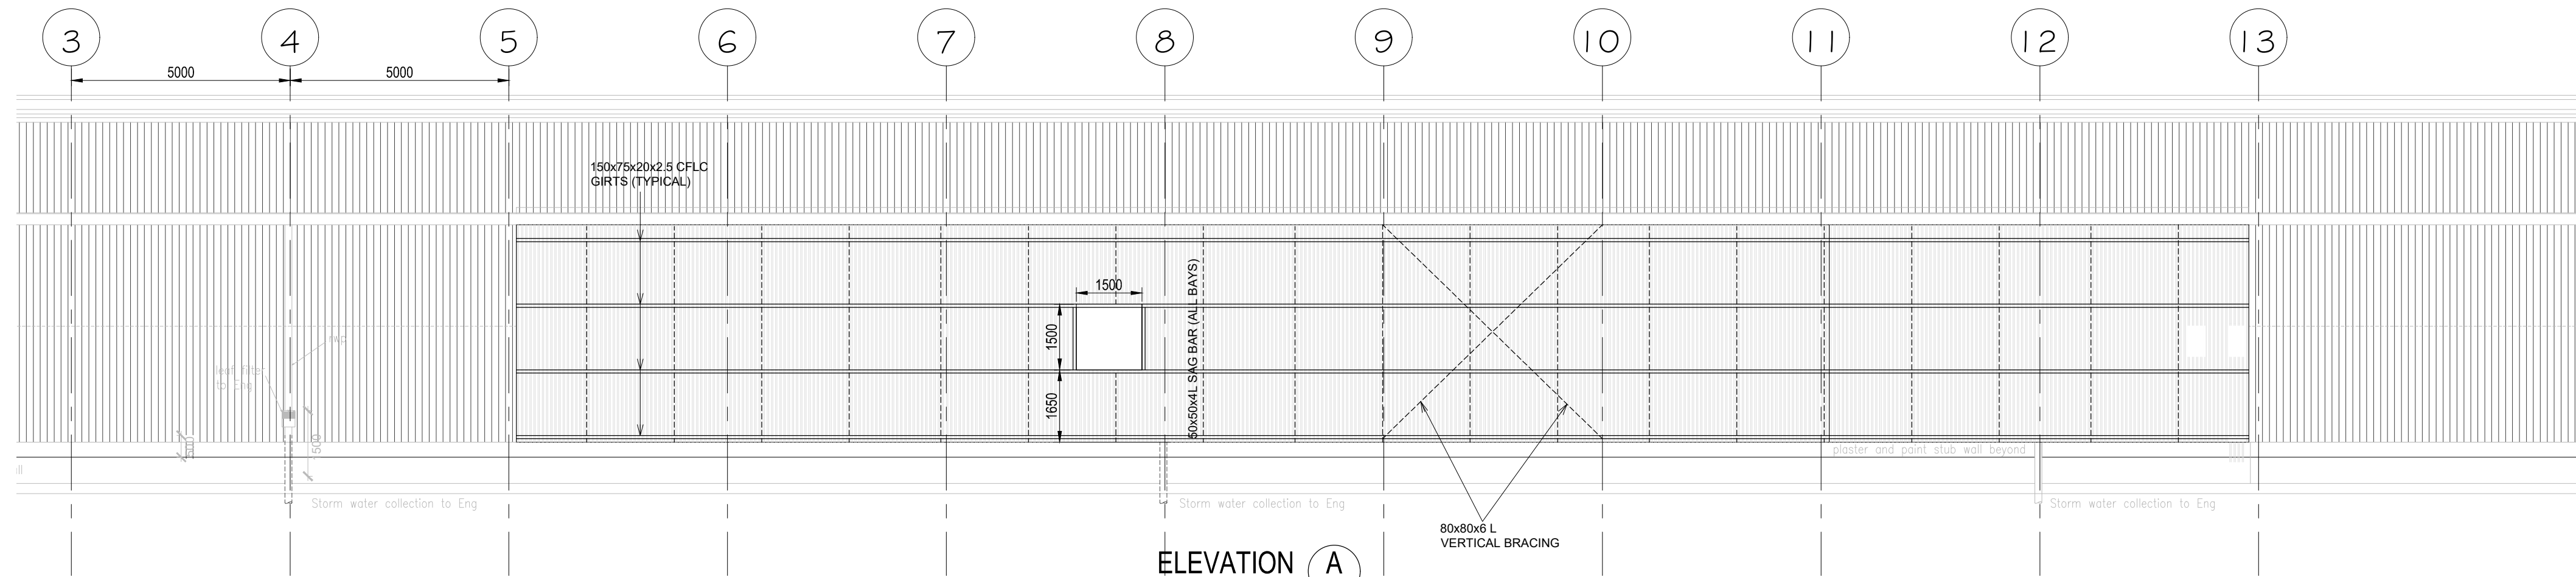


ELEVATION A

1:100




ELEVATION B

1:100

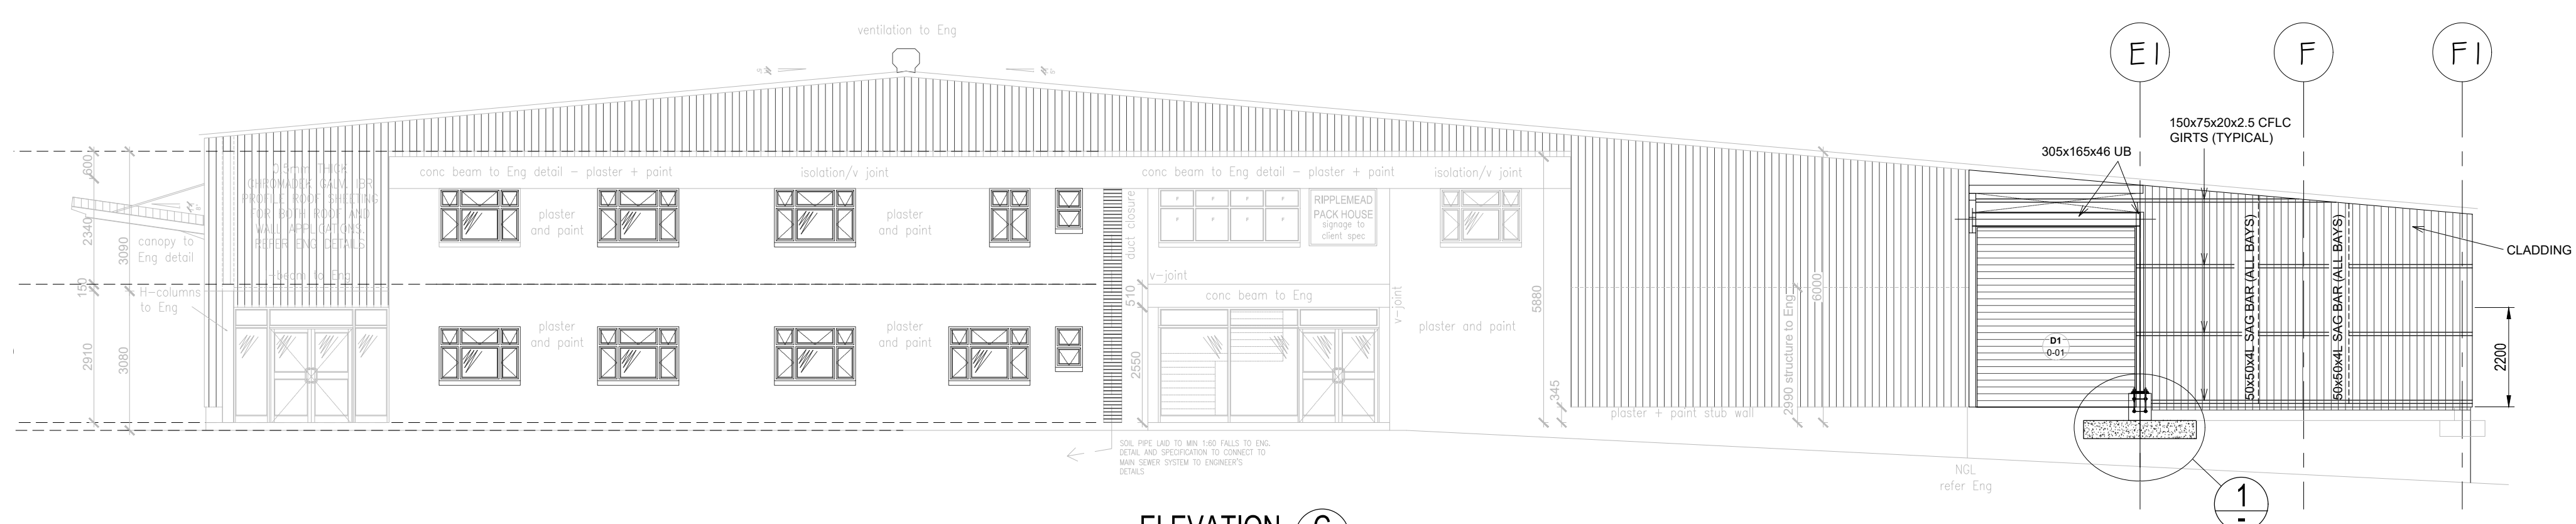


ELEVATION C

1:100

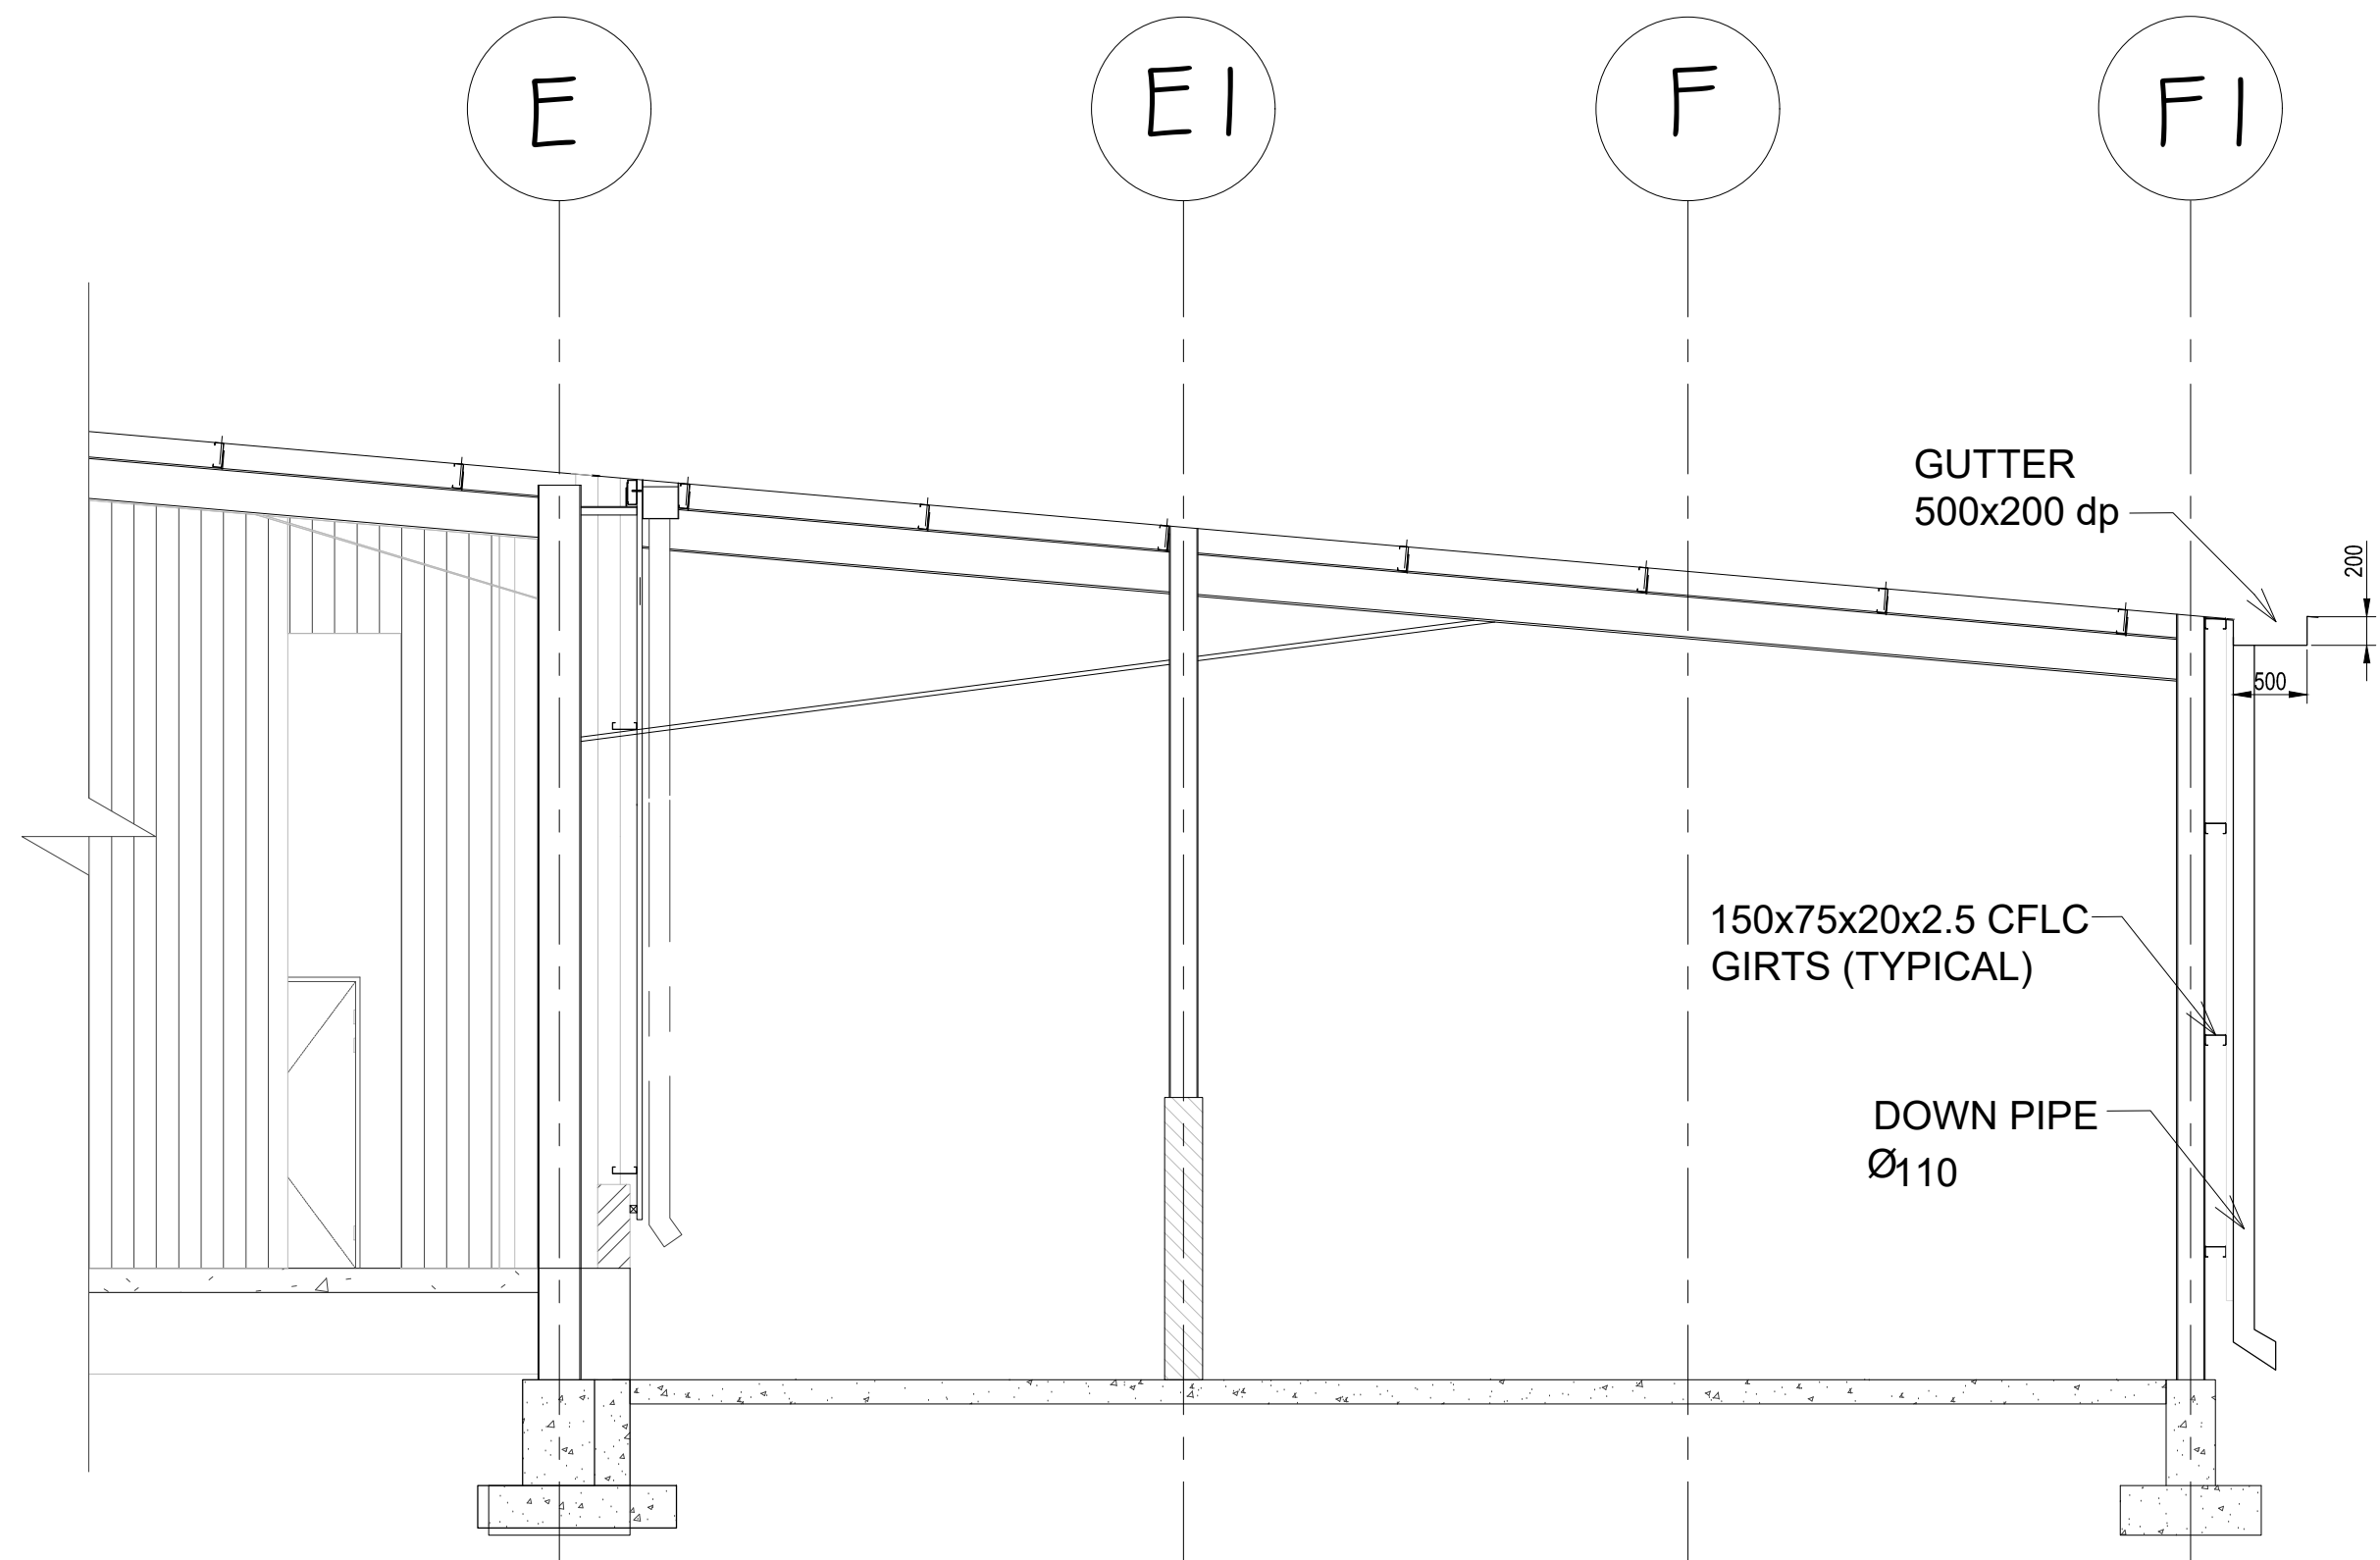

SECTION D

1:50

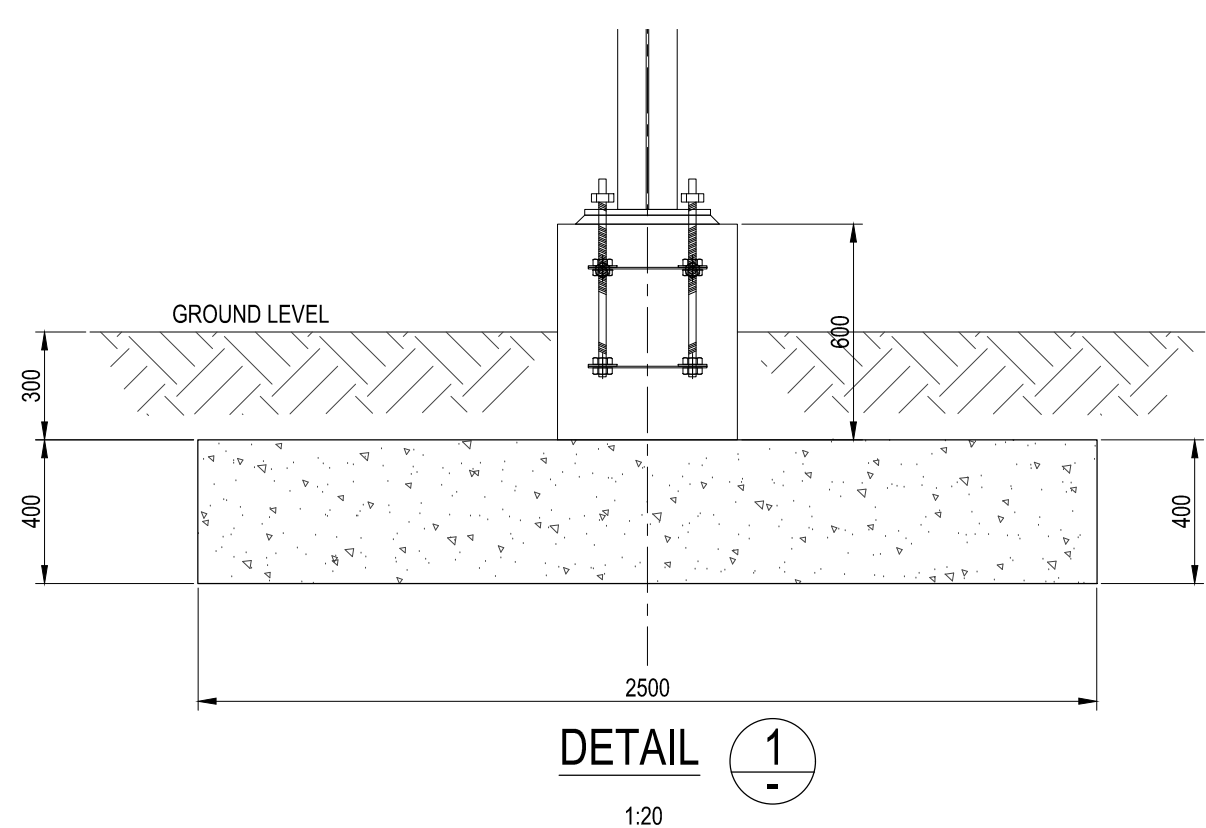

DETAIL 1

1:20

AMENDMENTS

REV	DATE	APPROVED	DESCRIPTION	BY
0	08-07-2025	C. SITHOLE	ISSUED FOR TENDER	G.M

CONSULTANT:



2MC CONSULTING ENGINEERS

31 MILNER STREET
TOP TOWN
KOMANI
5320

TEL: 041 110 0540
CEL: 084 810 6129
EMAIL: info@2mccons.co.za

CLIENT:



agriculture
Department:
Agriculture
PROVINCE OF THE EASTERN CAPE

DIRECTORATE : ENGINEERING SERVICES
DEPARTMENT OF AGRICULTURE

AMATHOLE DISTRICT
PRIVAT BAG X 9032
EASTLONDON, 5200

TEL : 043 706 8709
CELL : 079 495 3934

RIPPLEMEAD PACKHOUSE

PLAN LAYOUT ; SECTION & ELEVATIONS

PROJECT TEAM

PROJECT MANAGER

L. Wangaza

DESIGNED

C.Sithole

DRAWN

G. Mogale

CHECKED

C.Sithole

DATE
2025/07/08
SCALE
AS SHOWN

SHEET NO:
1 OF 1

CONSULTANT PROJECT NO:
22-2023-GE

REV: 0
DISC: STR
DWG SIZE
A0

DRAWING NUMBER
100-BD-001-STR 001