


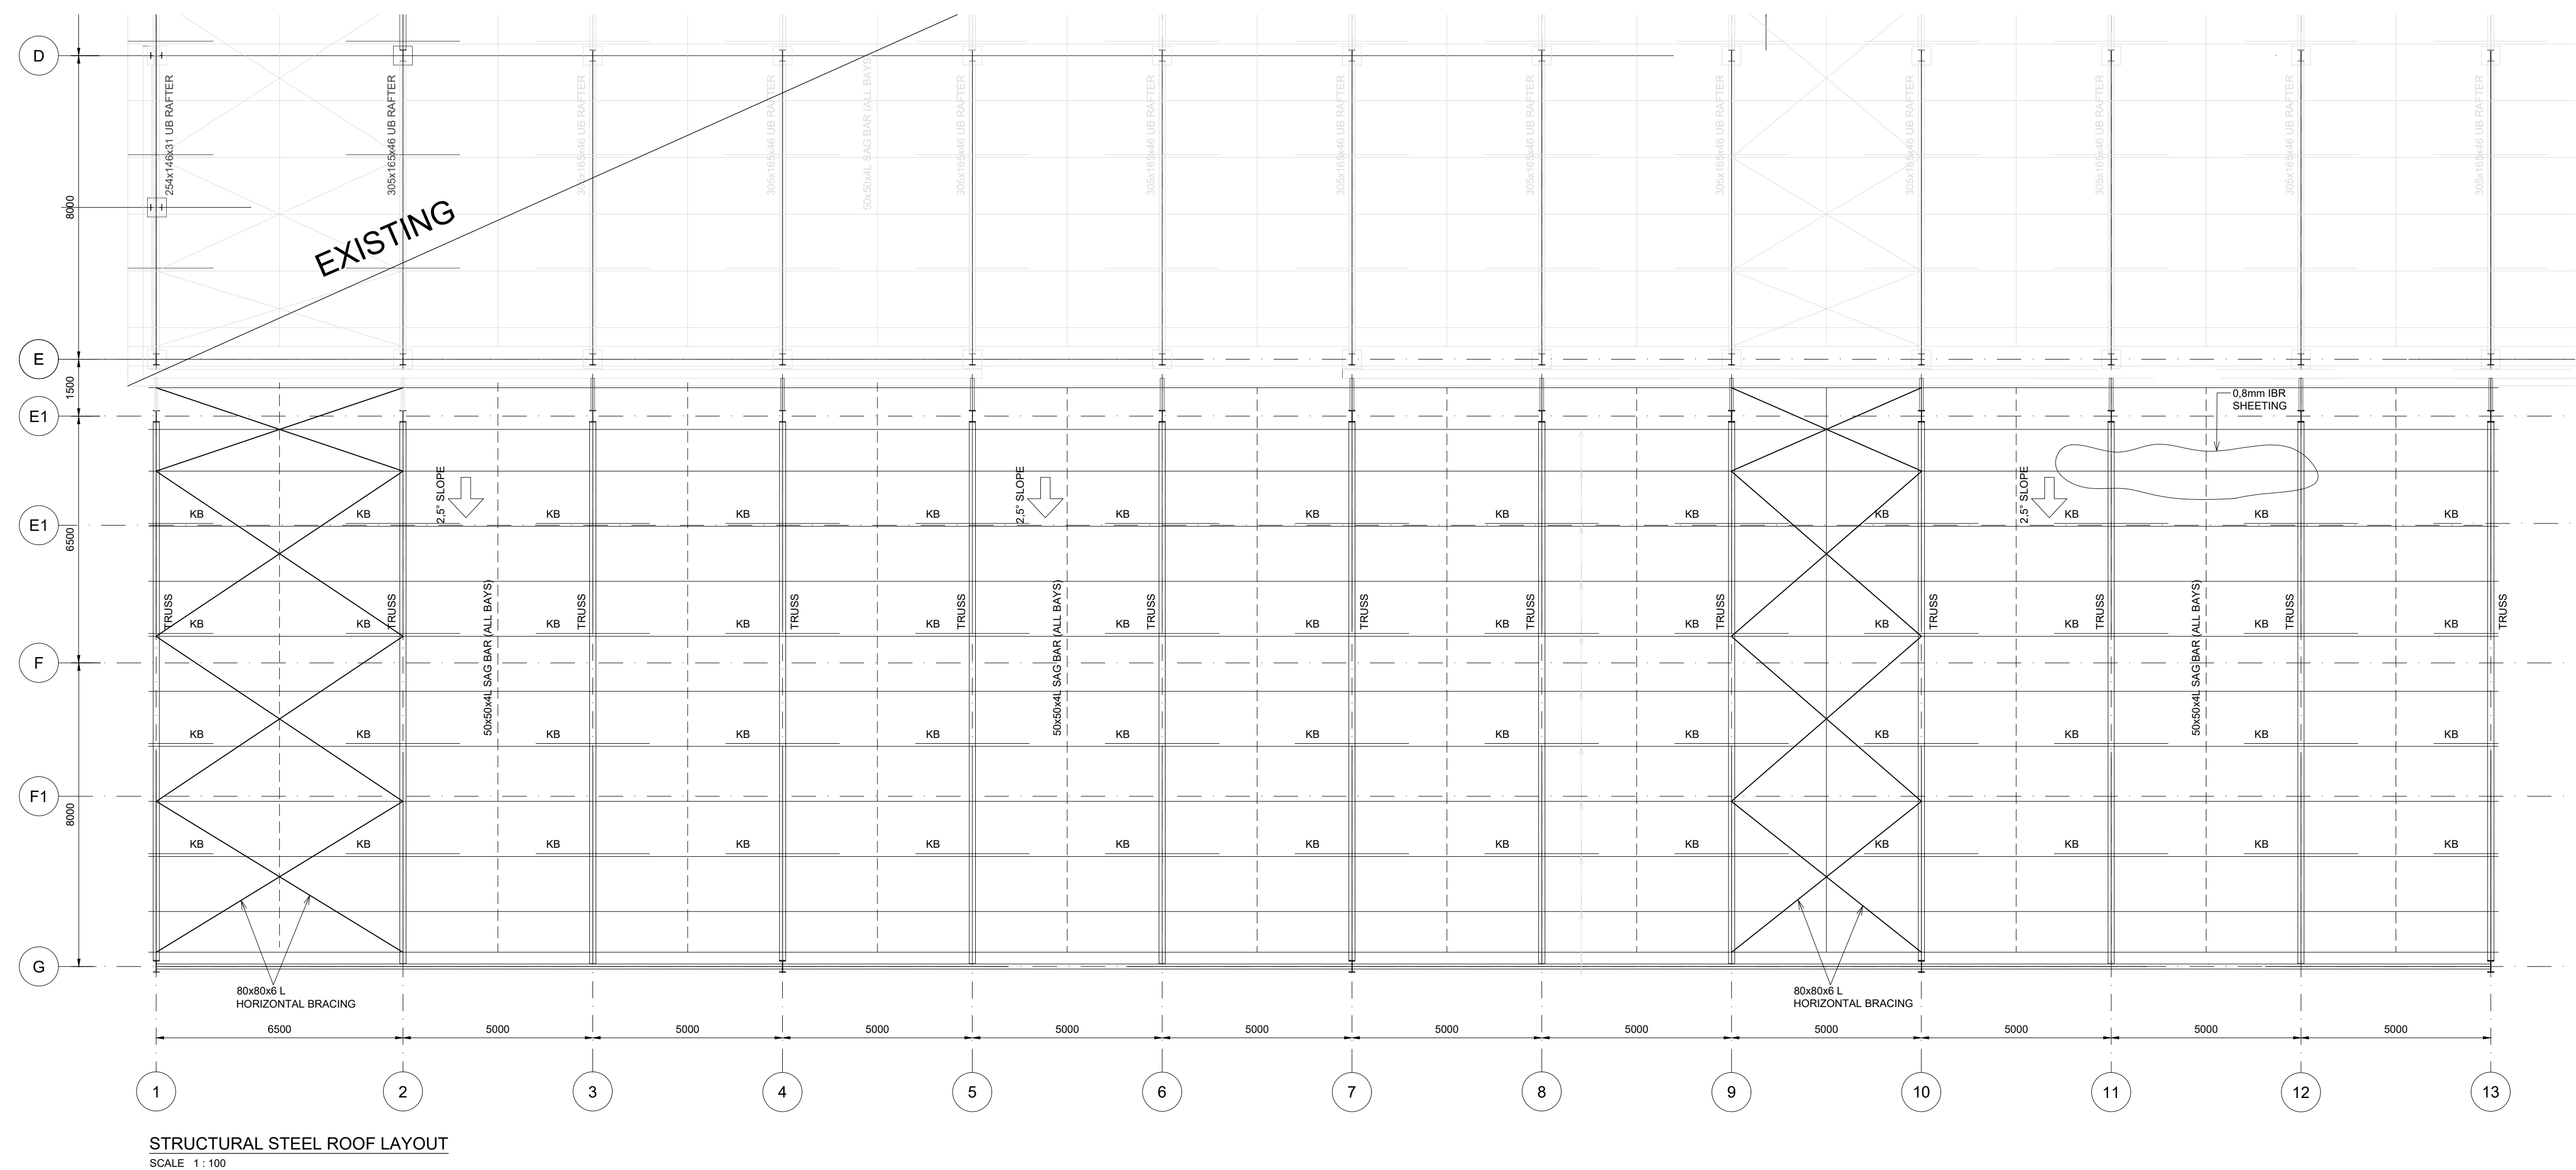

STRUCTURAL STEEL ROOF LAYOUT
SCALE 1:100

AMENDMENTS				
REV	DATE	APPROVED	DESCRIPTION	BY
0	08-07-2025	C. SITHOLE	ISSUED FOR TENDER	G.M

CONSULTANT:



2MC CONSULTING ENGINEERS
31 MILNER STREET
TOP TOWN
KOMANI
5320
TEL: 041 110 0540
CEL: 084 810 6129
EMAIL: info@2mcons.co.za

CLIENT:



Department:
Agriculture
PROVINCE OF THE EASTERN CAPE

DIRECTORATE : ENGINEERING SERVICES
DEPARTMENT OF AGRICULTURE

AMATHOLE DISTRICT
PRIVAT BAG X 9032
EASTLONDON, 5200
TEL : 043 706 8709
CELL : 079 495 3934

RIPPLEMEAD PACKHOUSE

ROOF LAYOUT PLAN

PROJECT TEAM		DATE	SCALE
PROJECT MANAGER		2025/07/08	AS SHOWN
L.Wangaza		SHEET NO: 1 OF 1	
DESIGNED		CONSULTANT PROJECT NO: 22-2023-GE	
C.Sithole		REV: 0	DISC: STR
DRAWN		DWG SIZE A0	
G. Mogale		DRAWING NUMBER 100-BD-001-STR 003	
CHECKED			
C.Sithole			